




VISTA EXTERNA 01
ESCALA 1:75

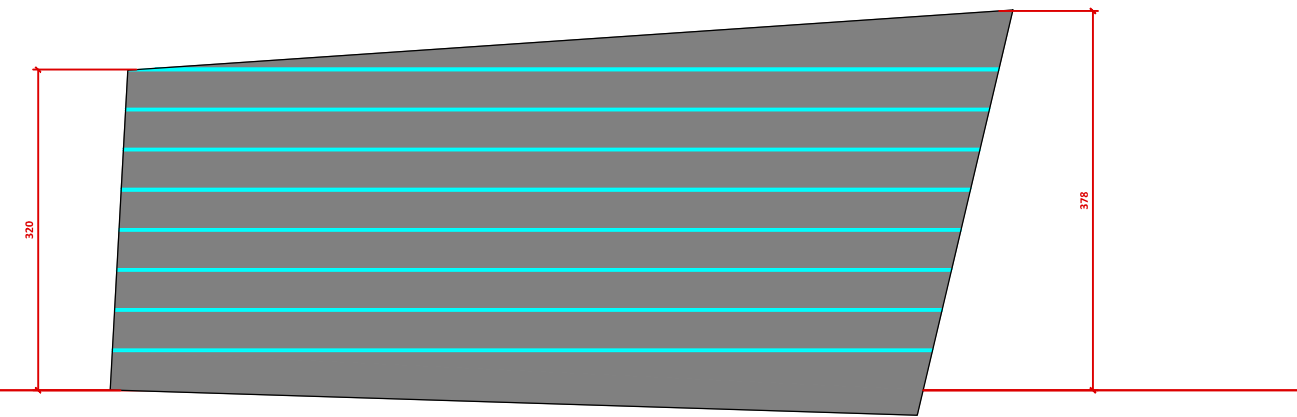

VISTA EXTERNA 03
ESCALA 1:75

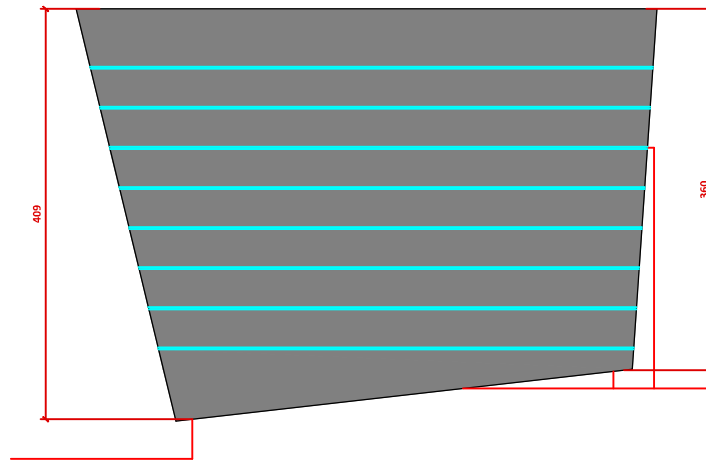

VISTA EXTERNA 02
ESCALA 1:75

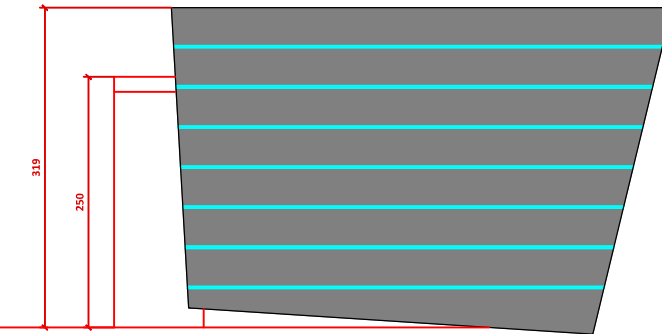

VISTA EXTERNA 04
ESCALA 1:75